

**EXISTING PARKING:**  
**LOT 'A' - STUDENT PARKING:**  
 276 REGULAR SPACES  
 24 ACCESSIBLE SPACES  
**LOT 'B' - STAFF PARKING:**  
 28 REGULAR SPACES  
**TOTAL:**  
 304 REGULAR SPACES  
 24 ACCESSIBLE SPACES


EXISTIN DUGOUTS

EXISTING PRESSBOX


N. DANZLER ROAD

GROCE ROAD



EXISTING 6'-0" CHAINLINK FENCE

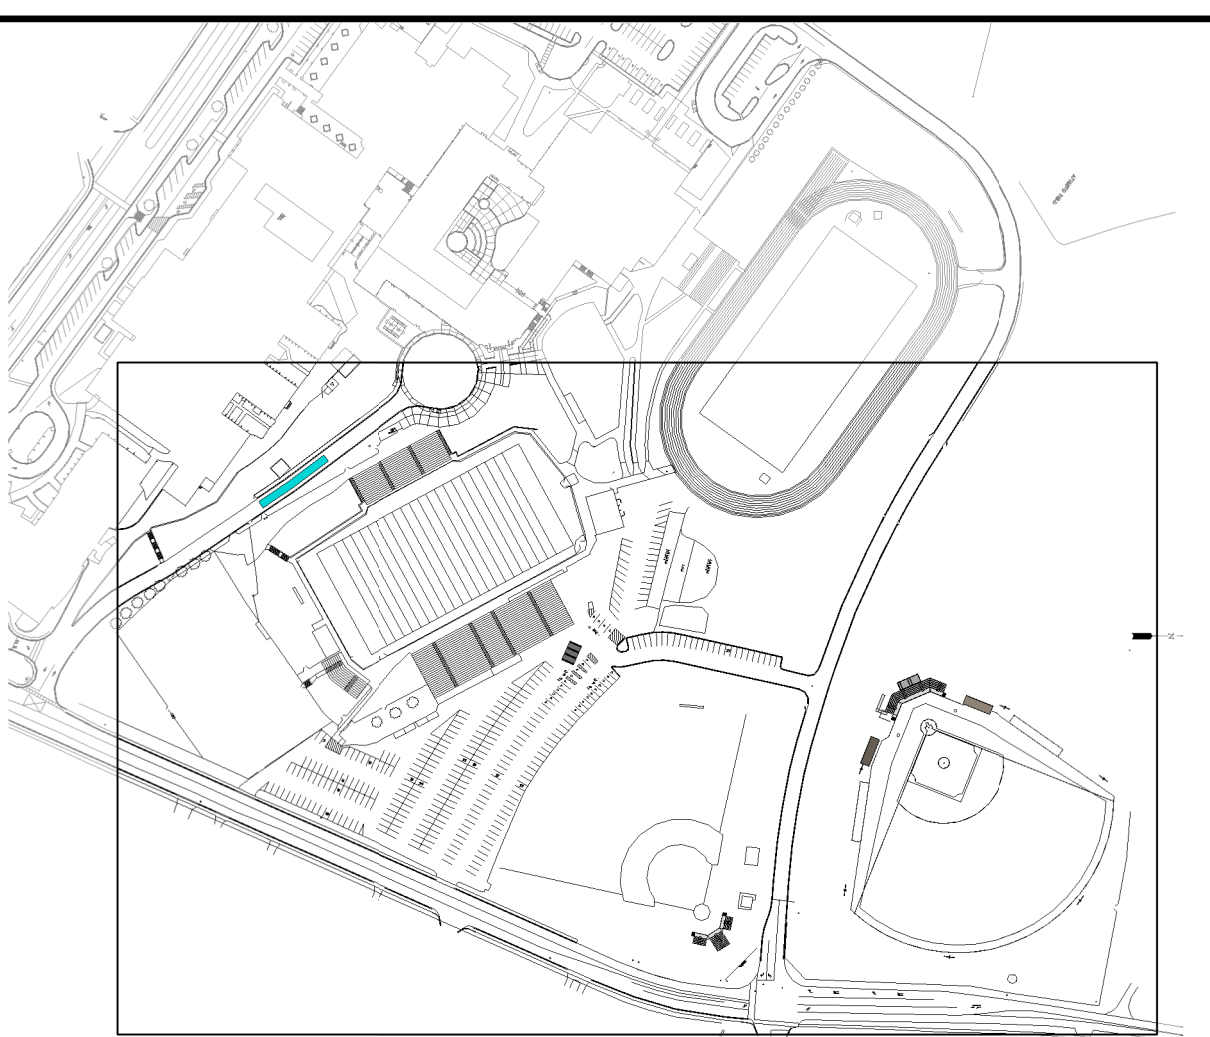

KEY PLAN

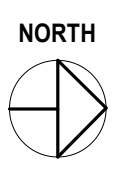



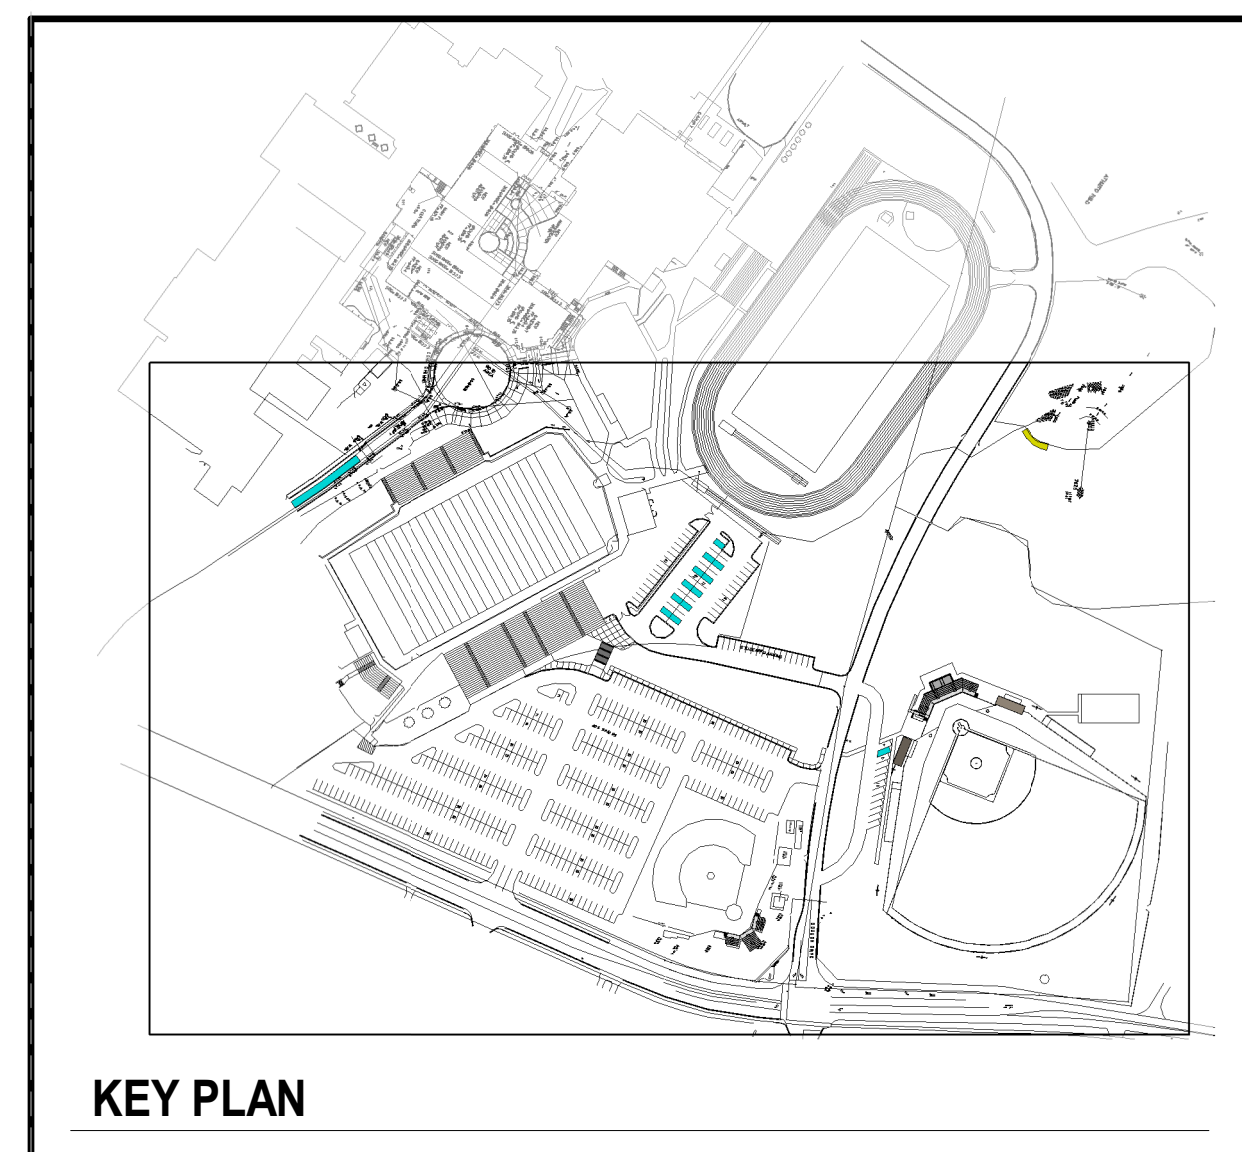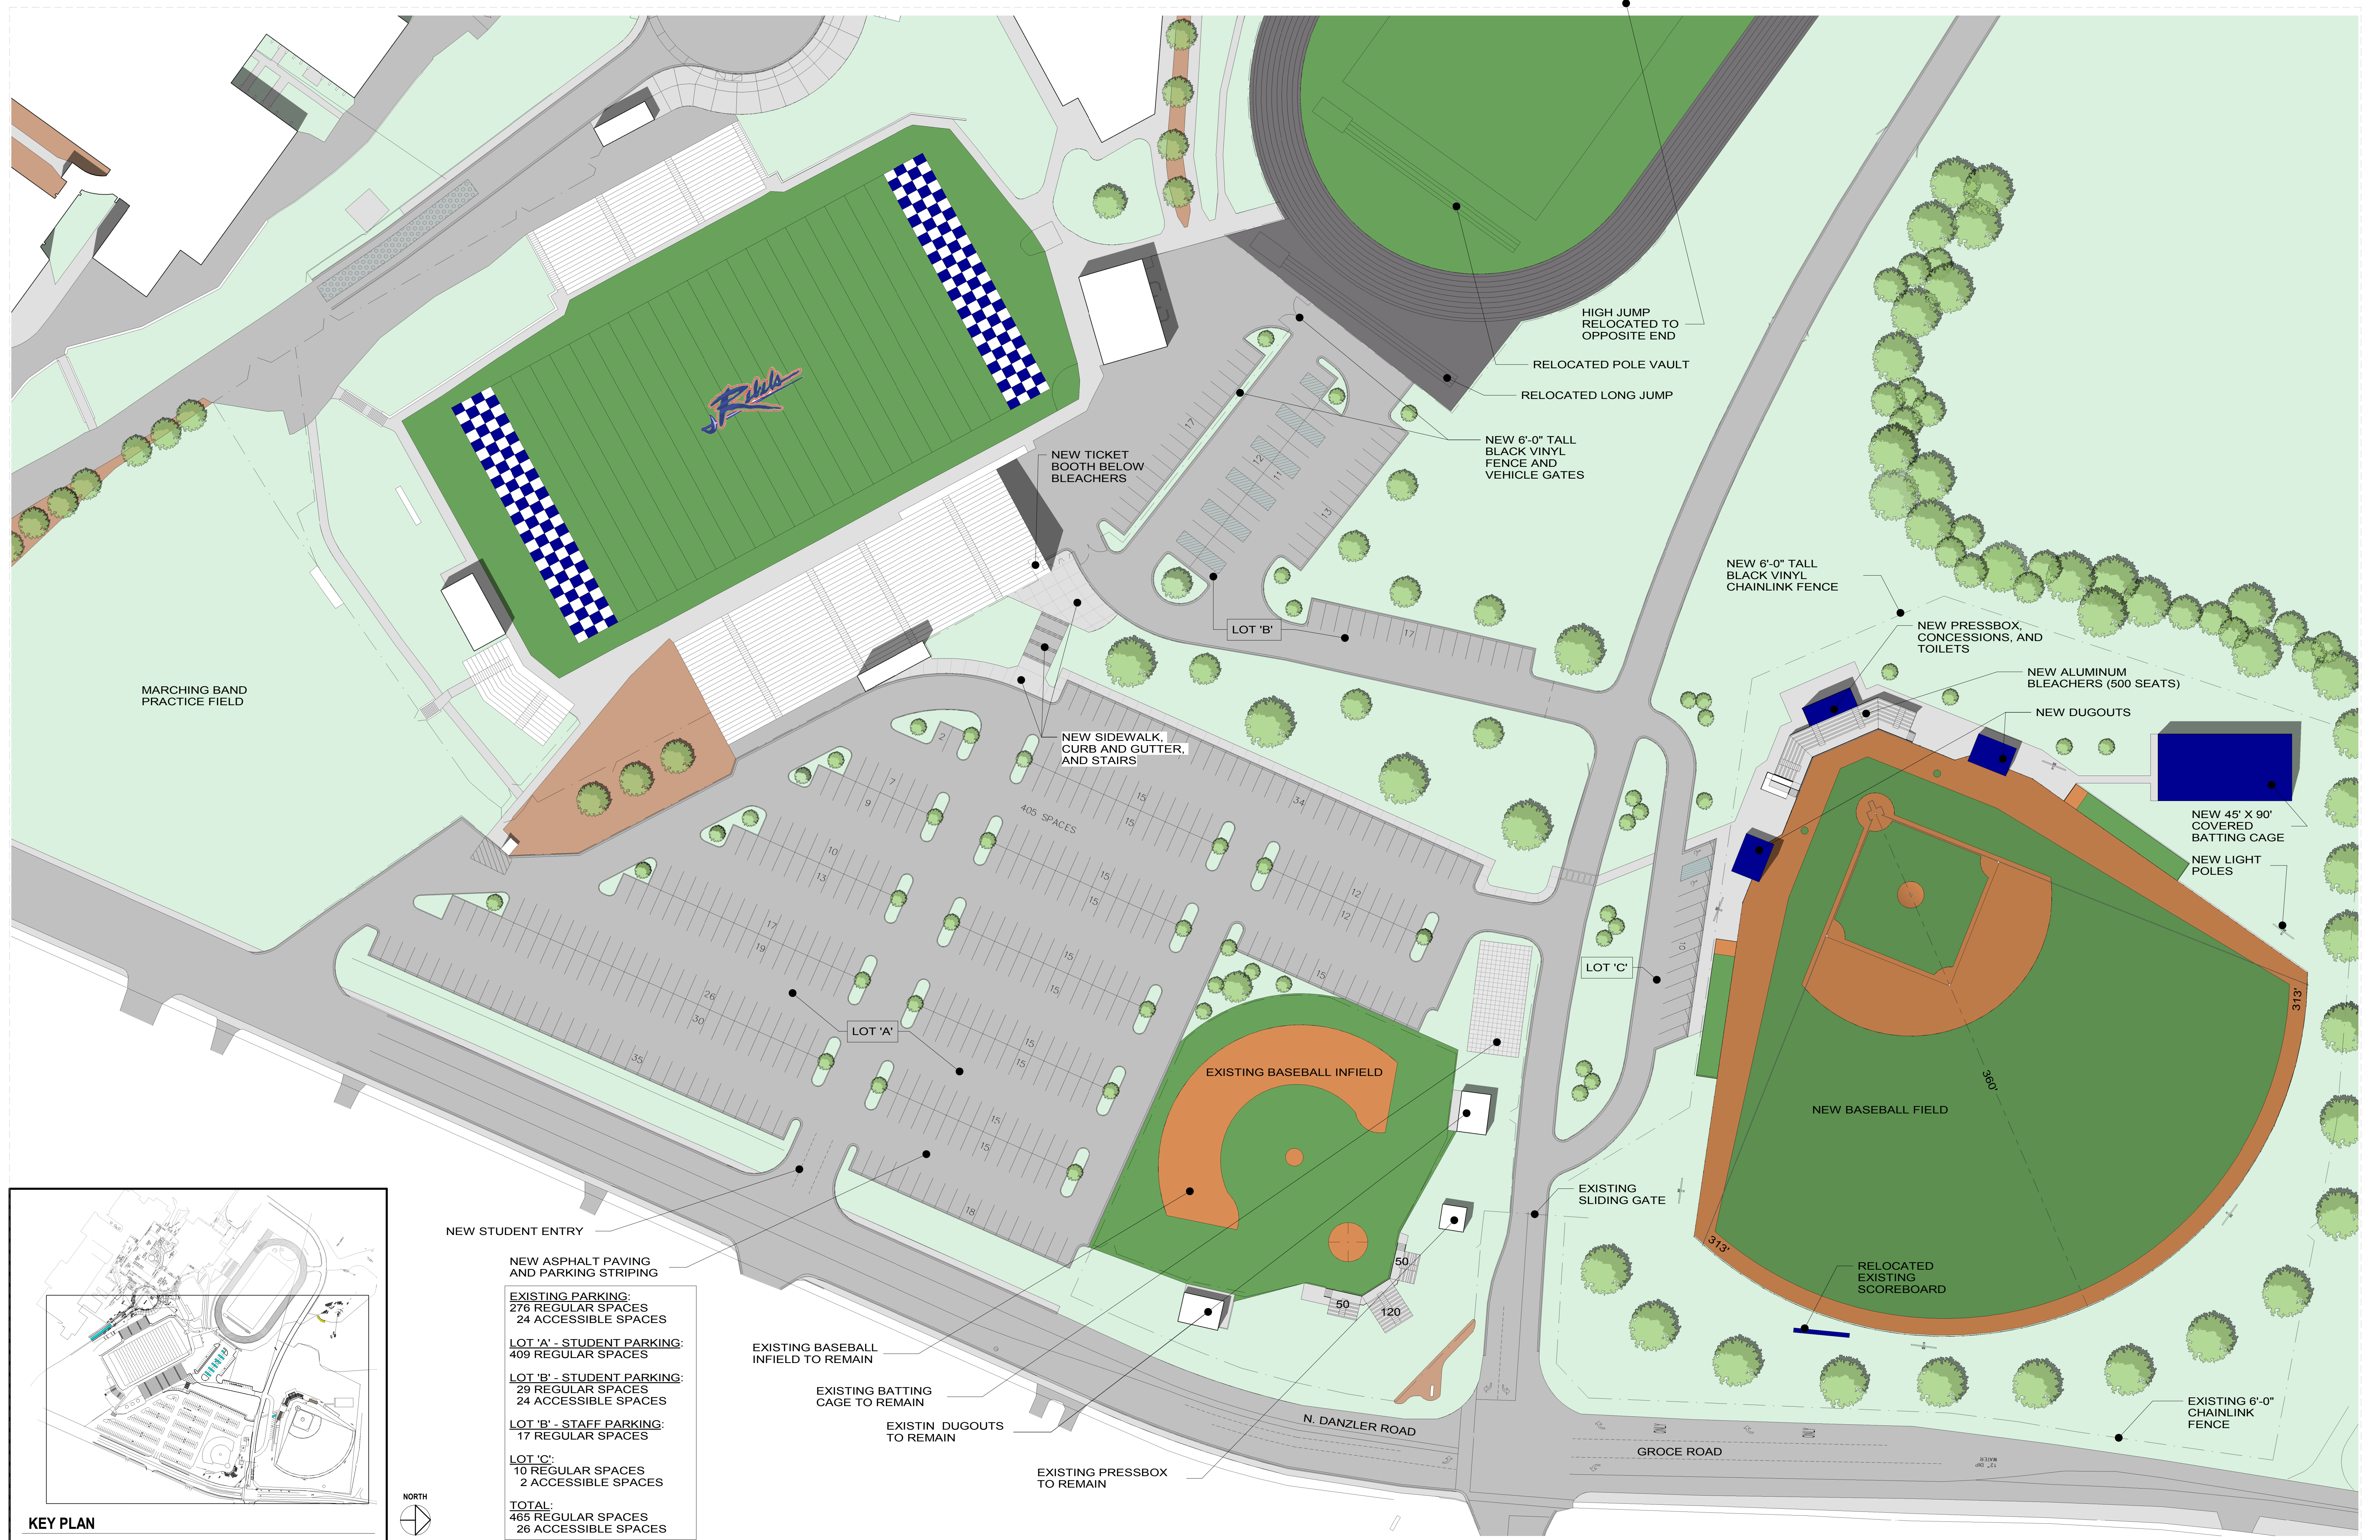

- NEW STUDENT ENTRY
- NEW ASPHALT PAVING AND PARKING STRIPING
- EXISTING PARKING:  
276 REGULAR SPACES  
24 ACCESSIBLE SPACES
- LOT 'A' - STUDENT PARKING:  
409 REGULAR SPACES
- LOT 'B' - STUDENT PARKING:  
29 REGULAR SPACES  
24 ACCESSIBLE SPACES
- LOT 'C' - STAFF PARKING:  
17 REGULAR SPACES
- LOT 'C':  
10 REGULAR SPACES  
2 ACCESSIBLE SPACES
- TOTAL:  
485 REGULAR SPACES  
26 ACCESSIBLE SPACES

- EXISTING BASEBALL INFIELD TO REMAIN
- EXISTING BATTING CAGE TO REMAIN
- EXISTING DUGOUTS TO REMAIN
- EXISTING PRESSBOX TO REMAIN

